

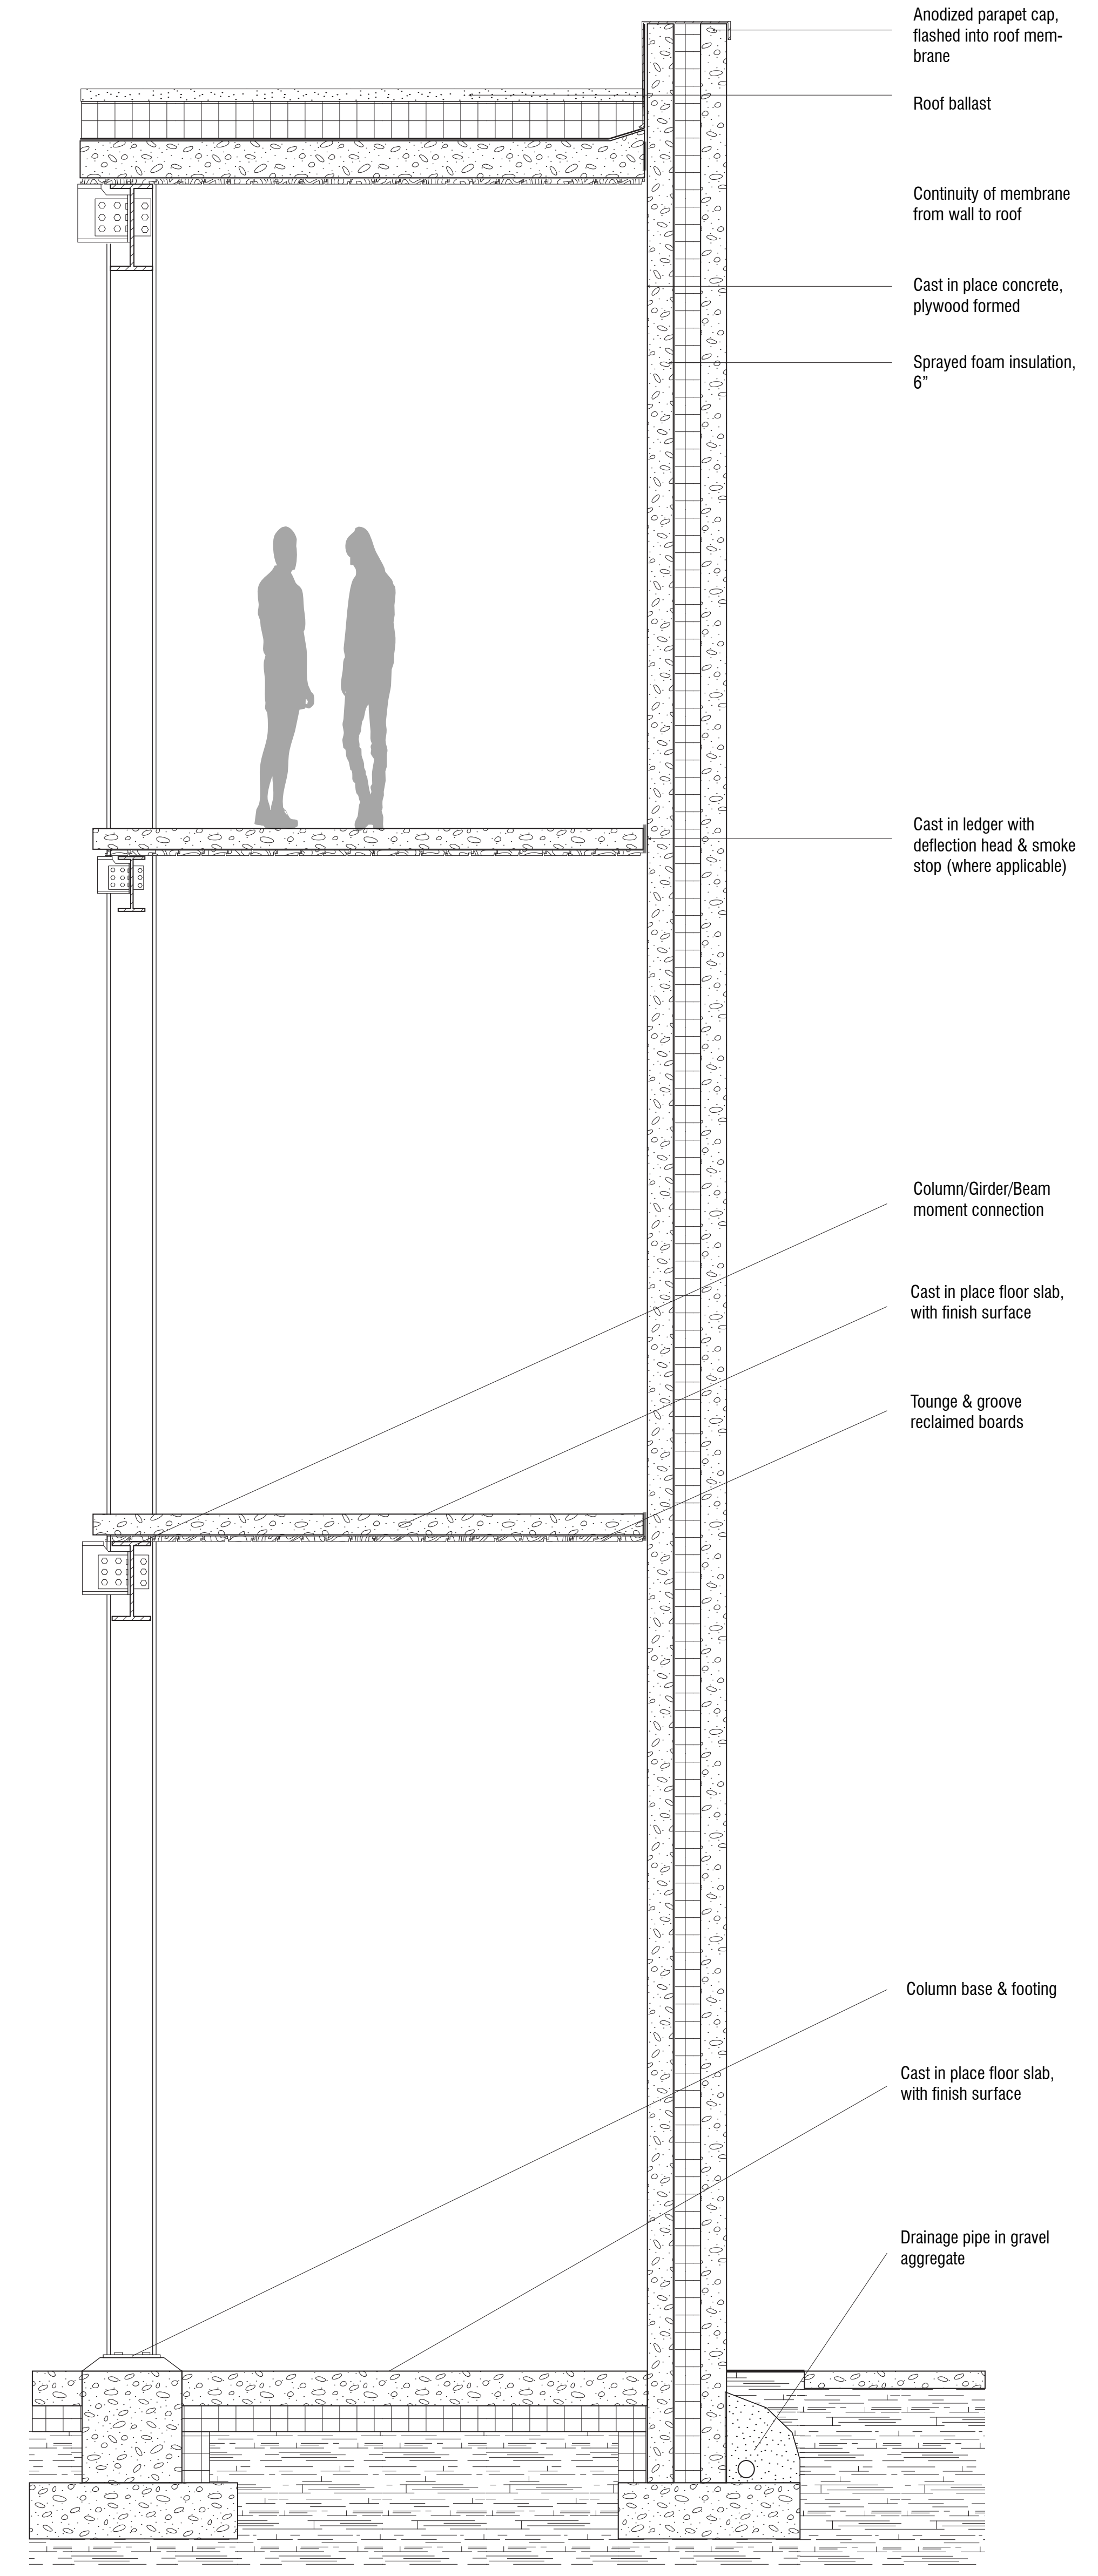


DETAIL // JAMB // 3" = 1'

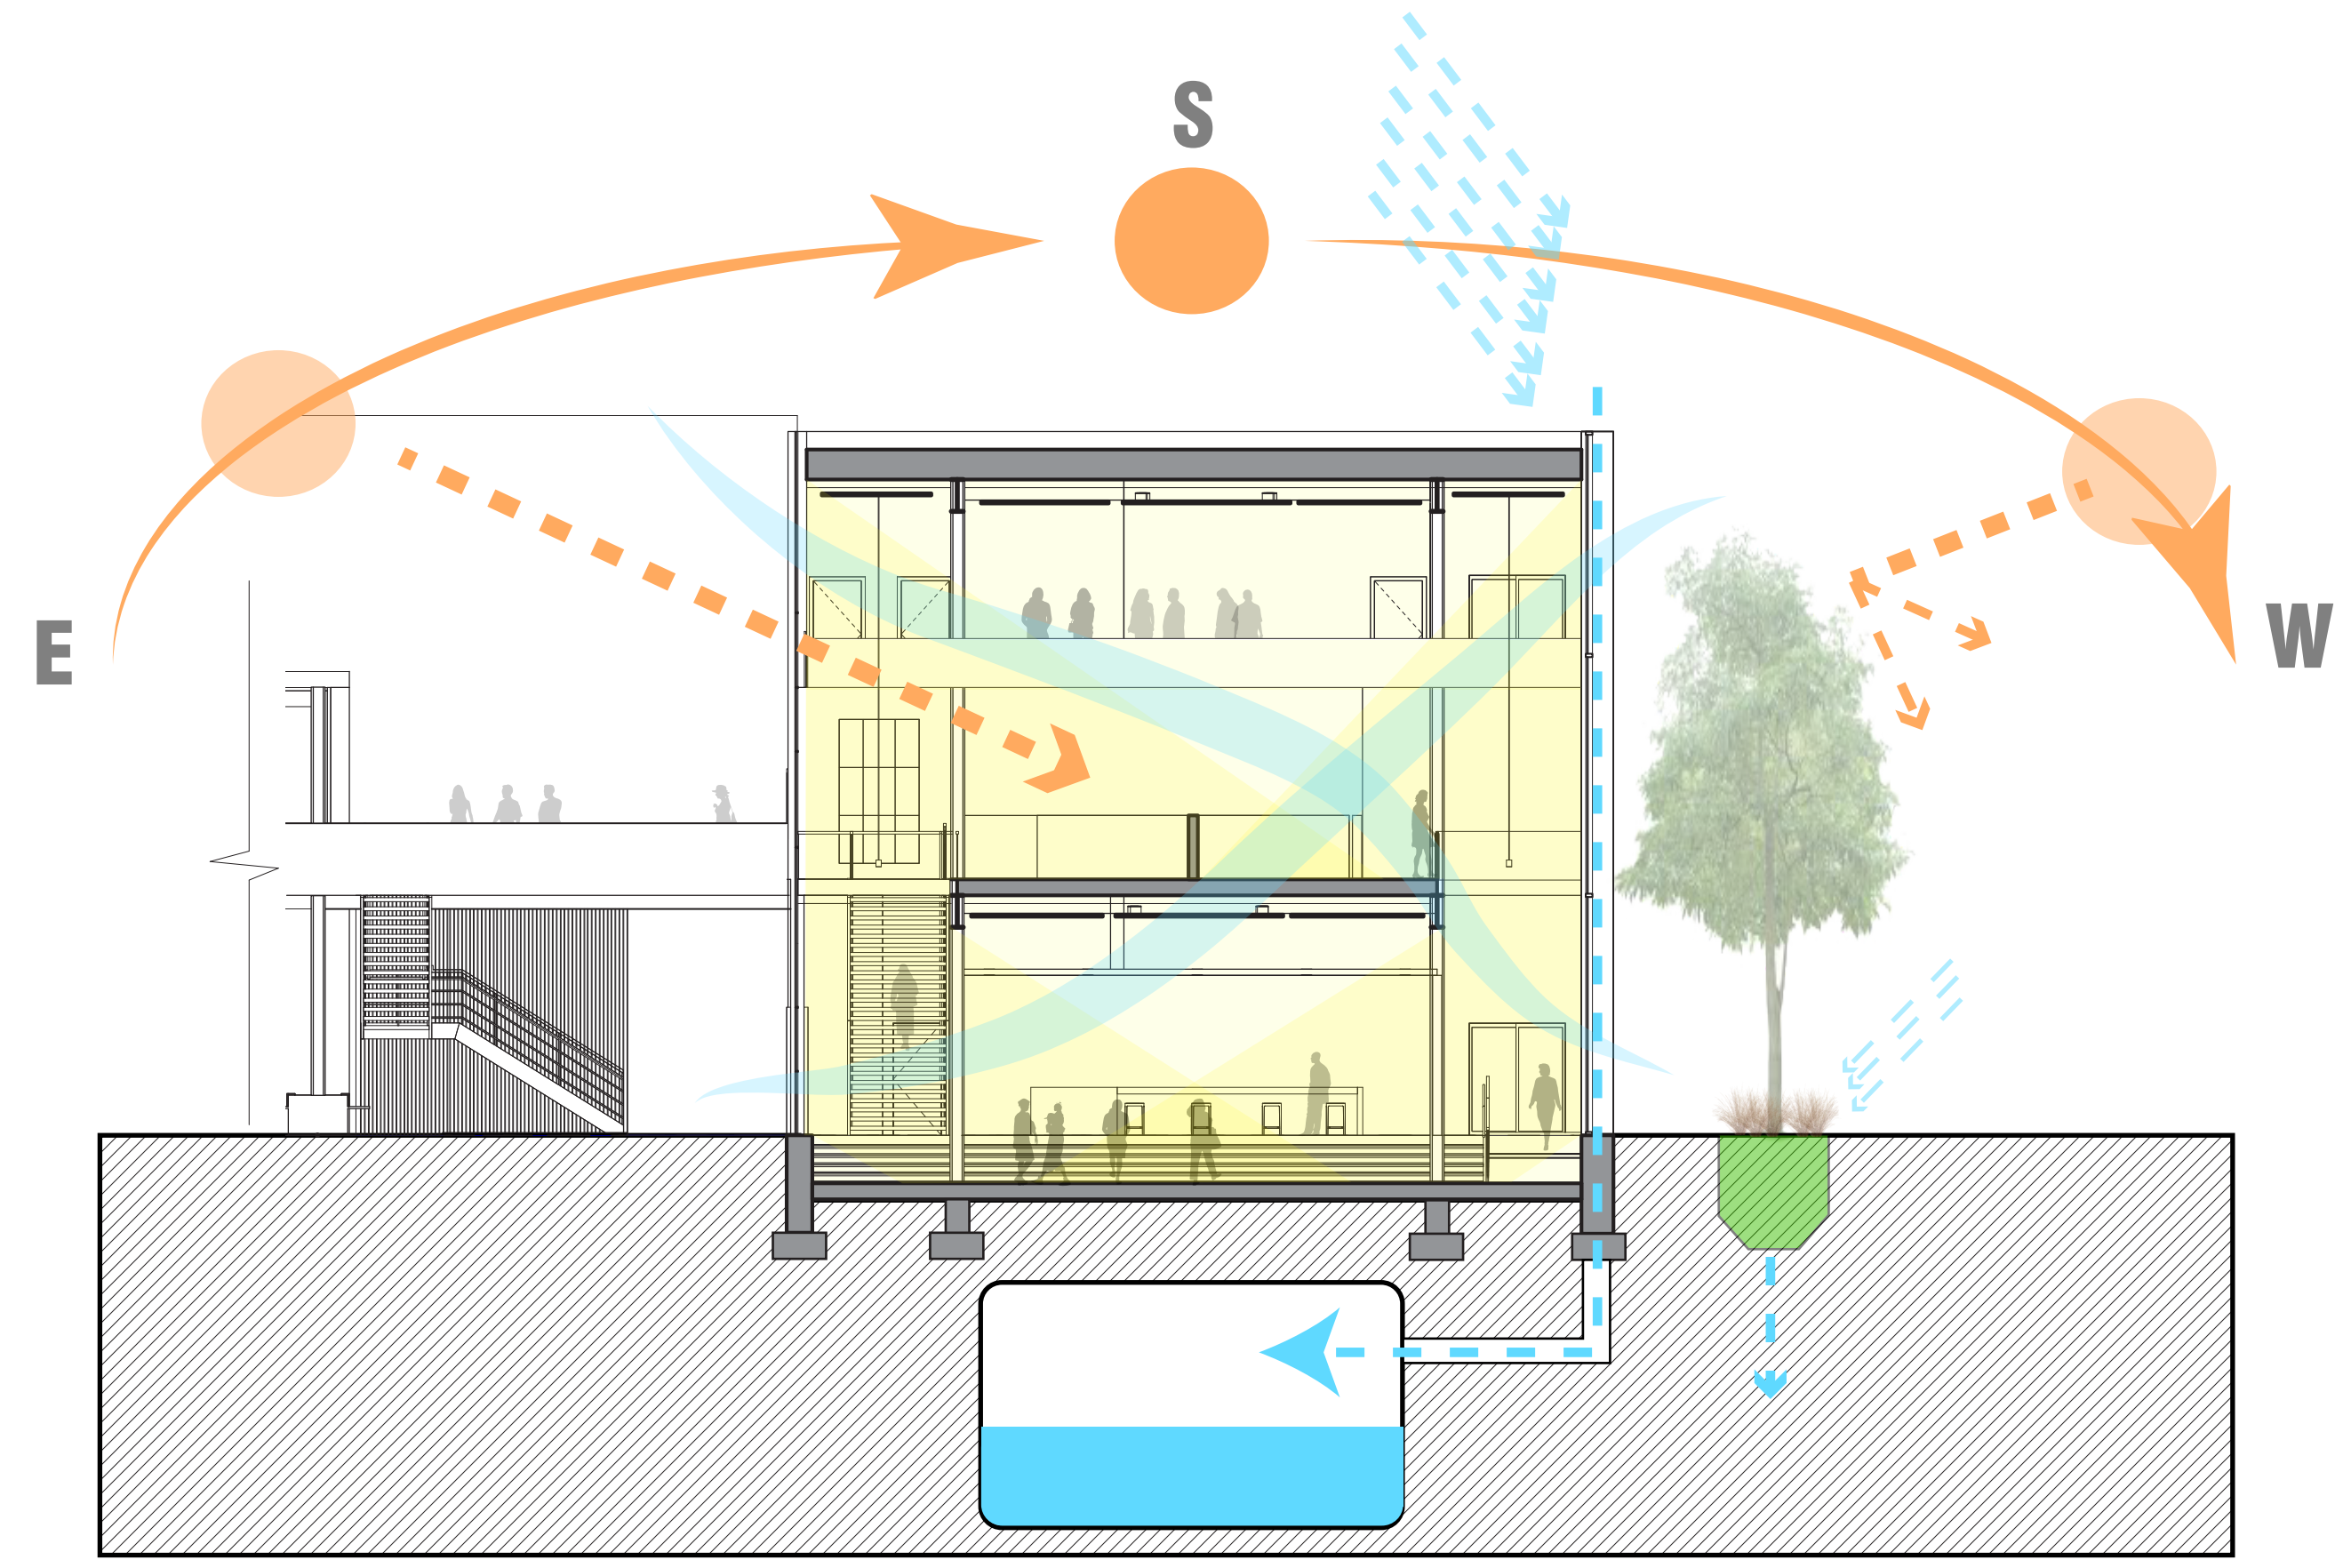

DETAIL // WALL SECTION // 1/2" = 1'

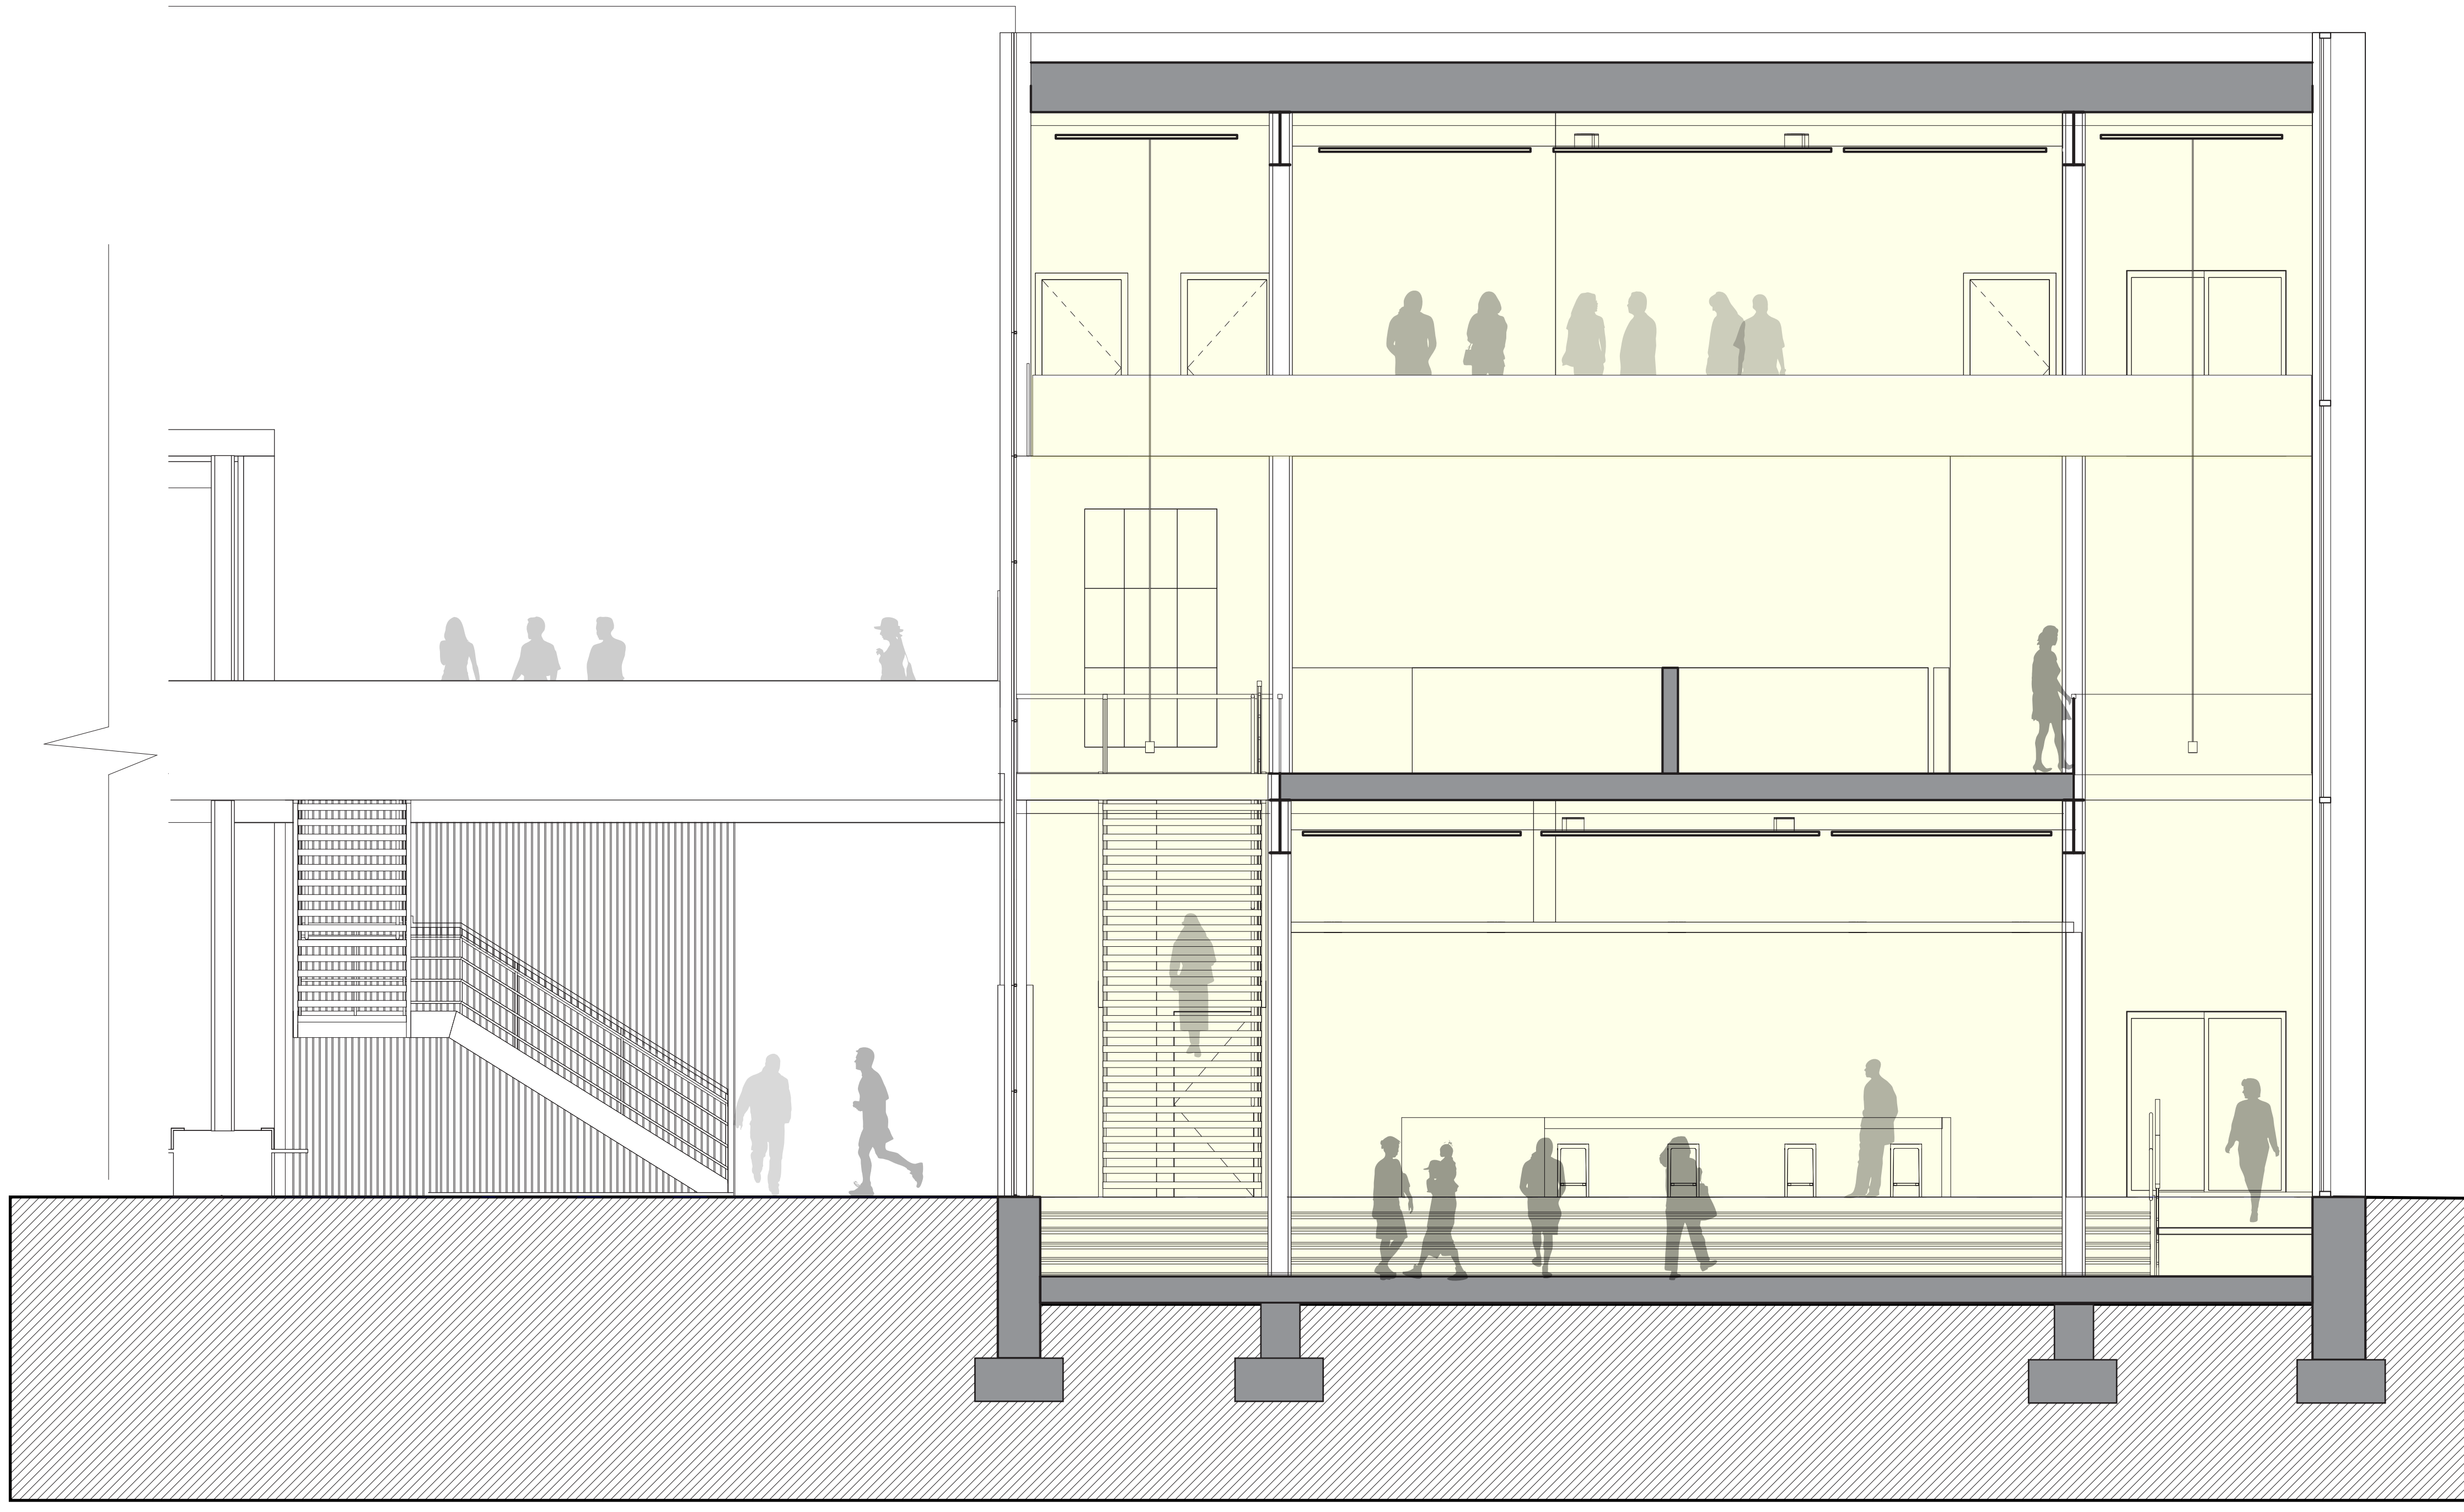

B<sub>1/4</sub> TRANSVERSE // MAKER'S 1

