






SHANGHAI

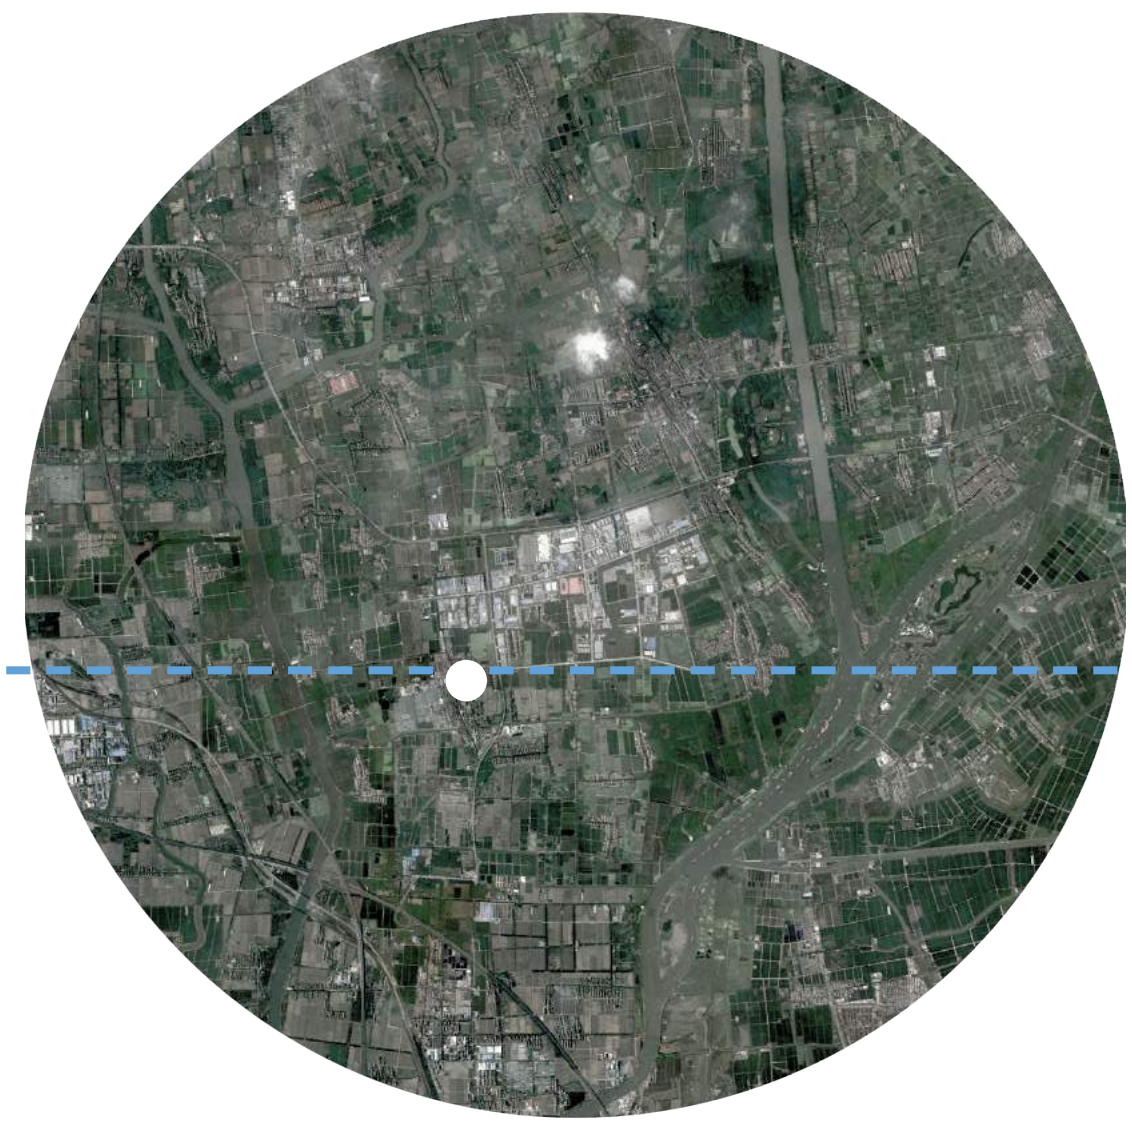

QINGPU

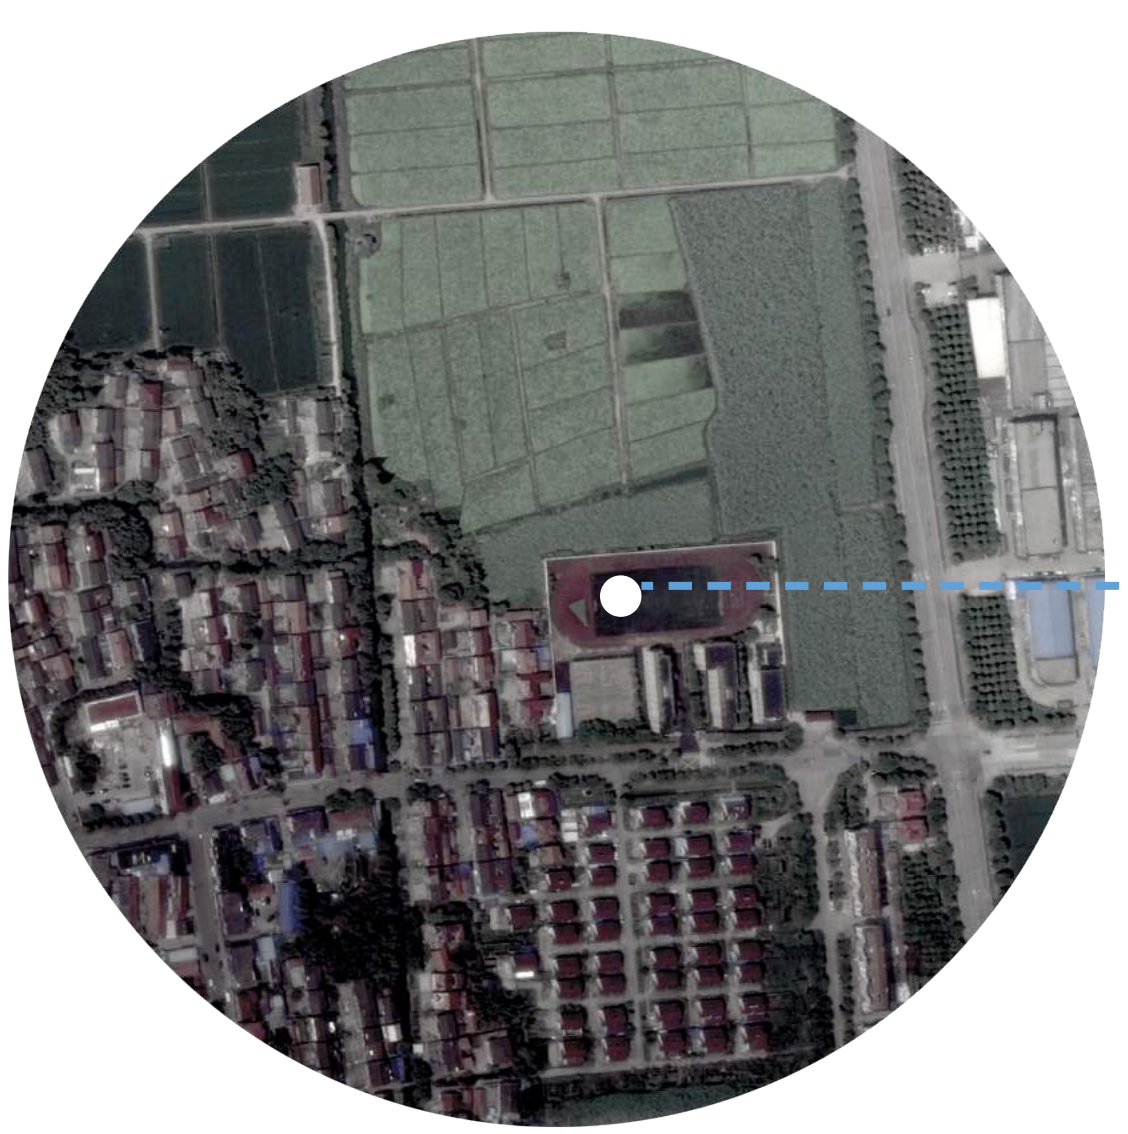



XIAOZHENG

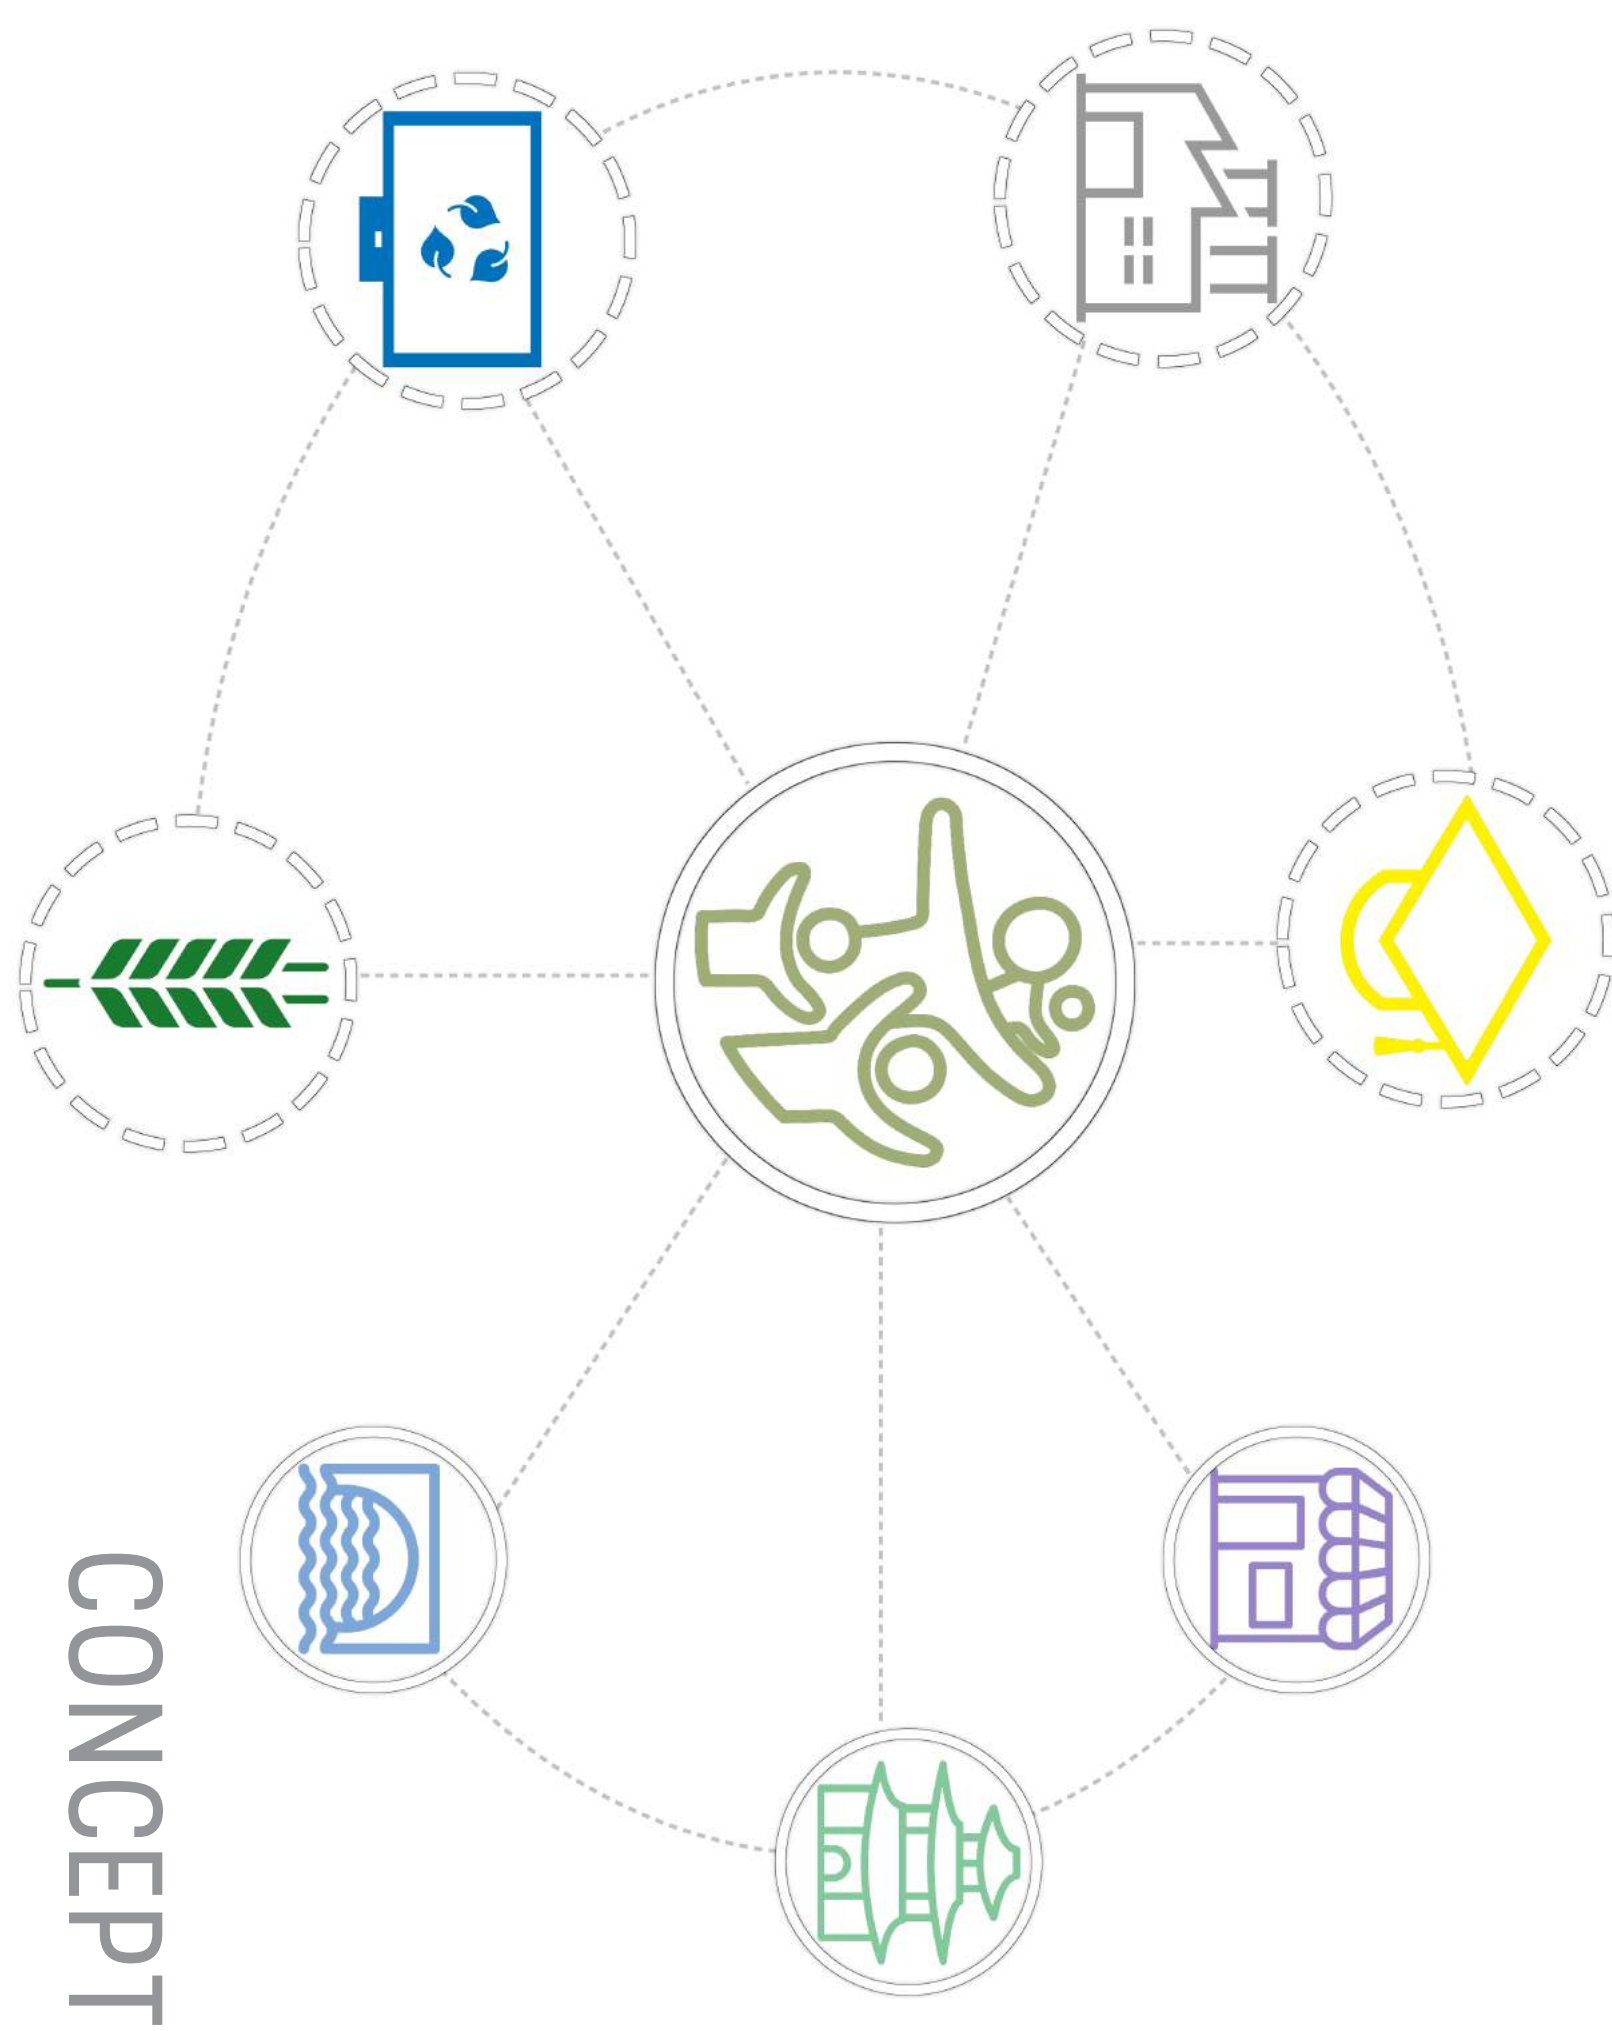


NORTH ELEVATION

SECTION THROUGH COURTYARDS


GATHERING COURTYARD // GARDEN

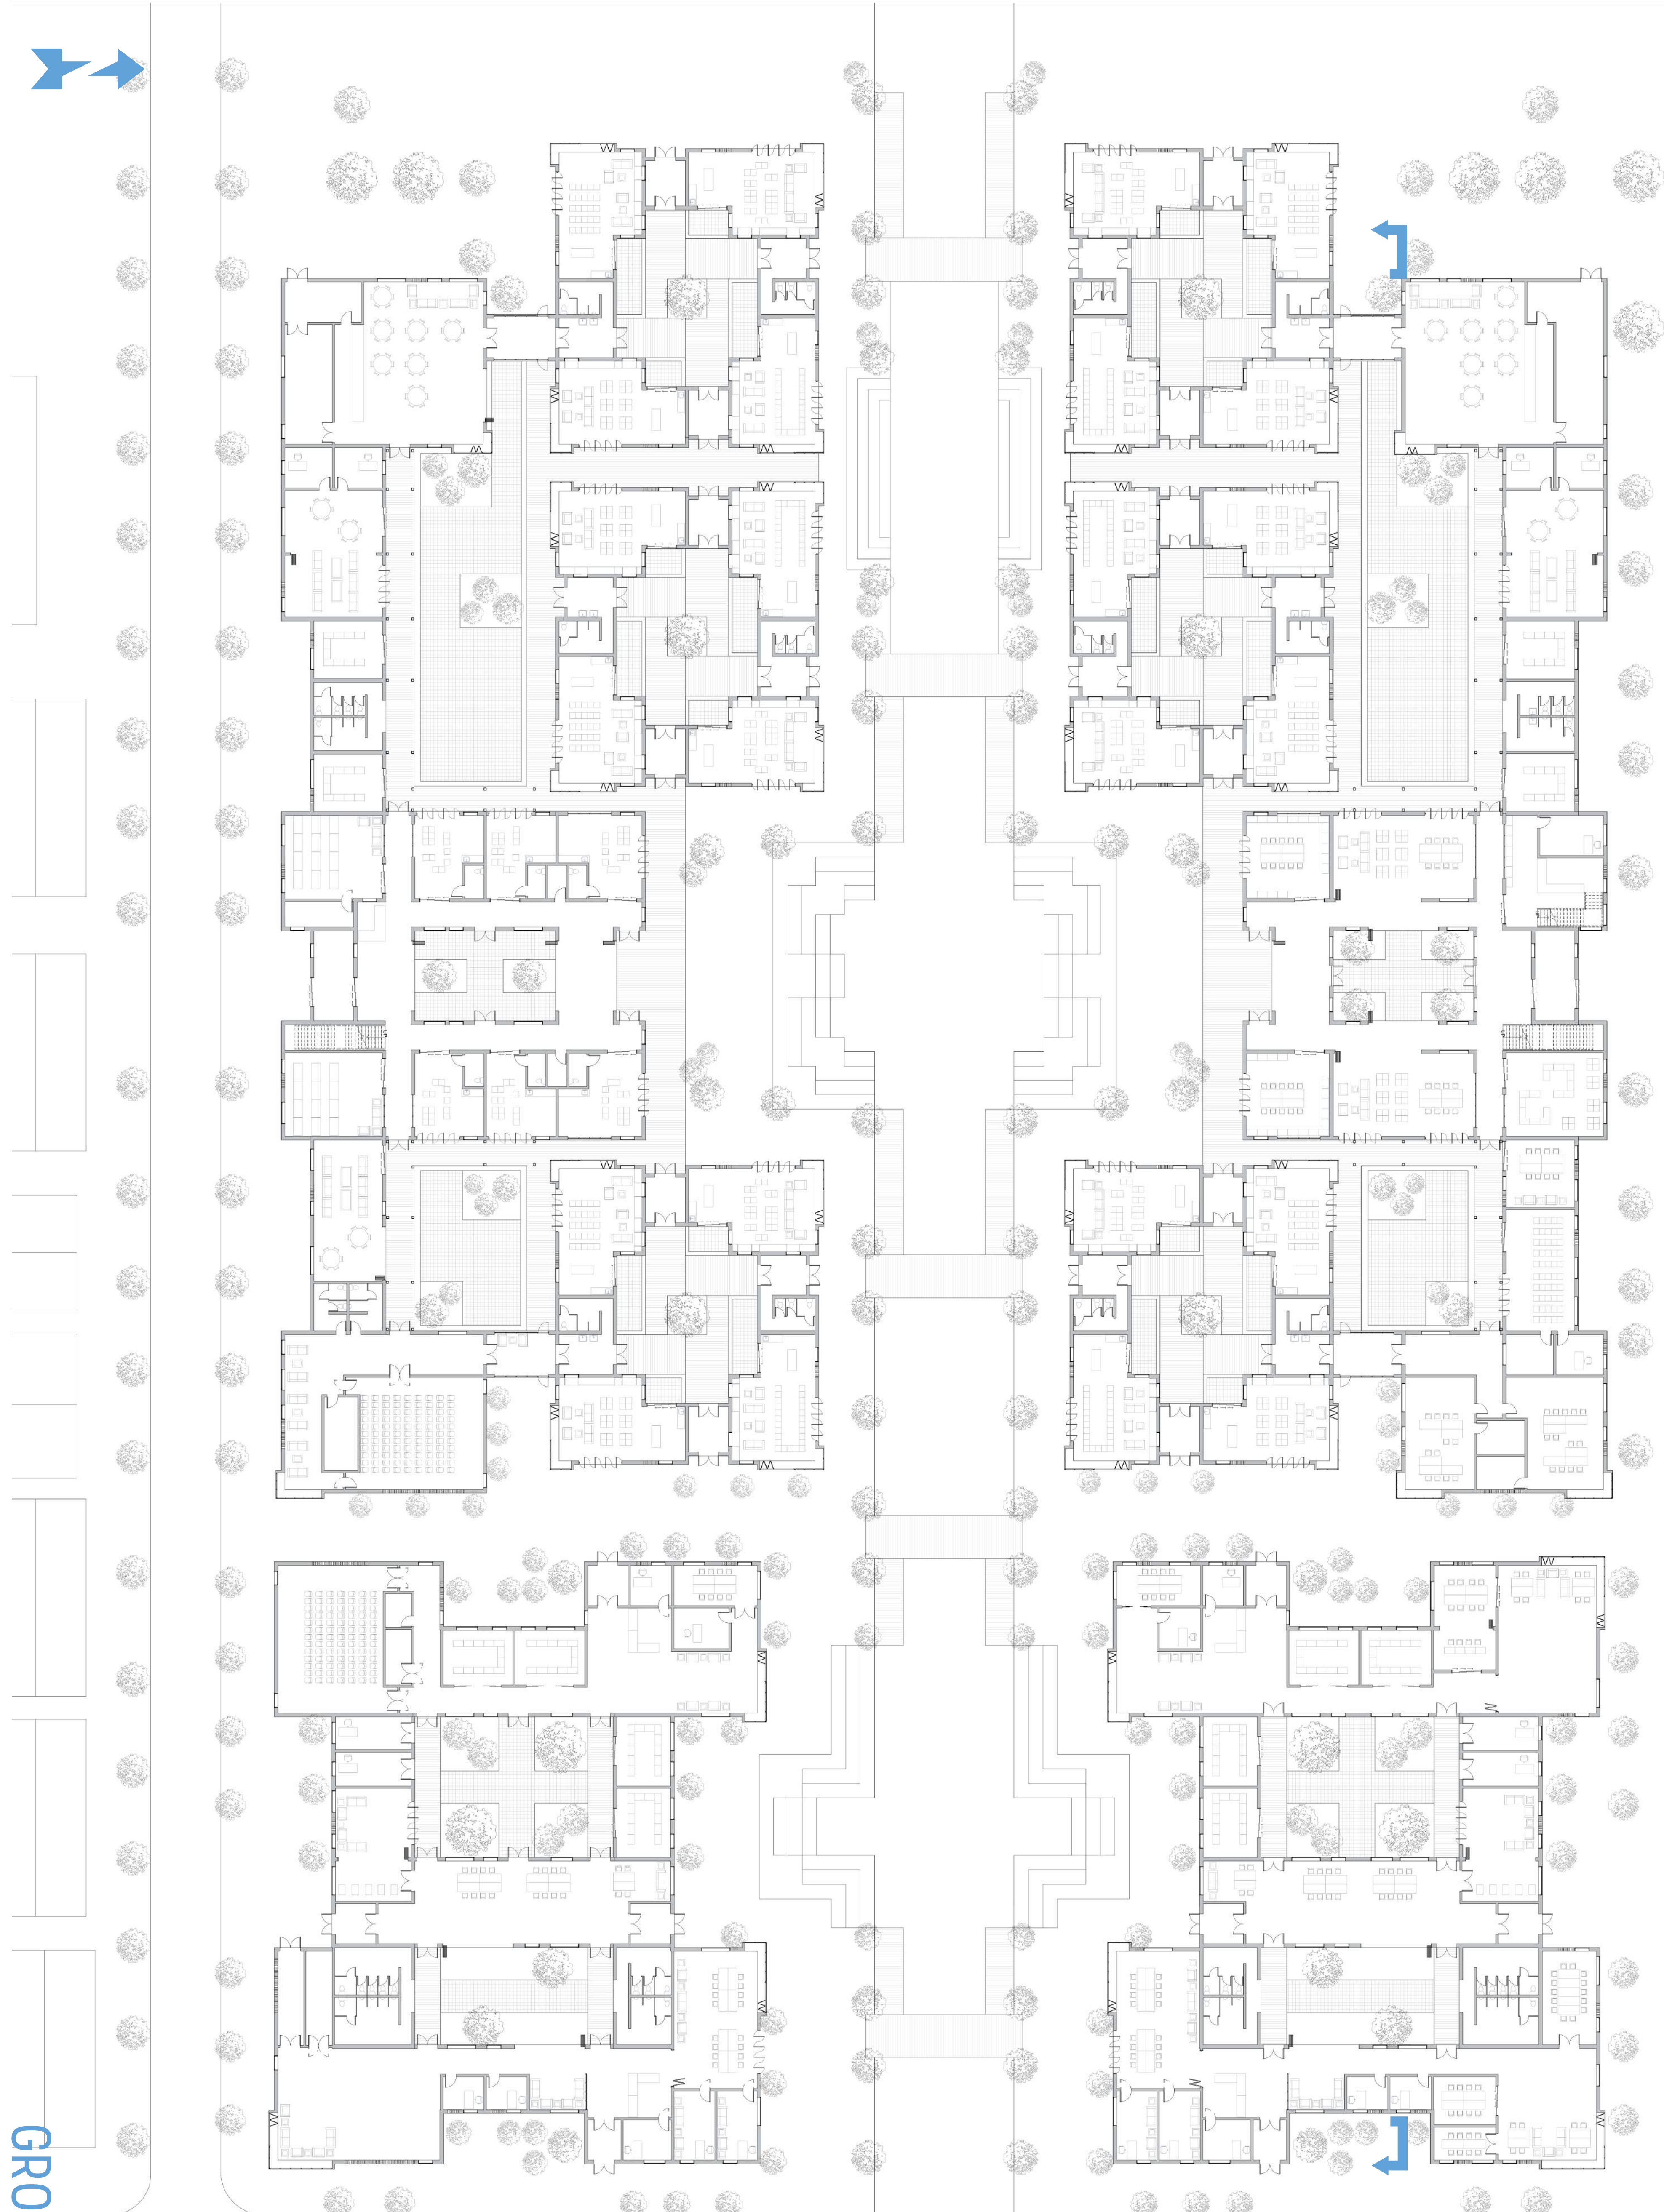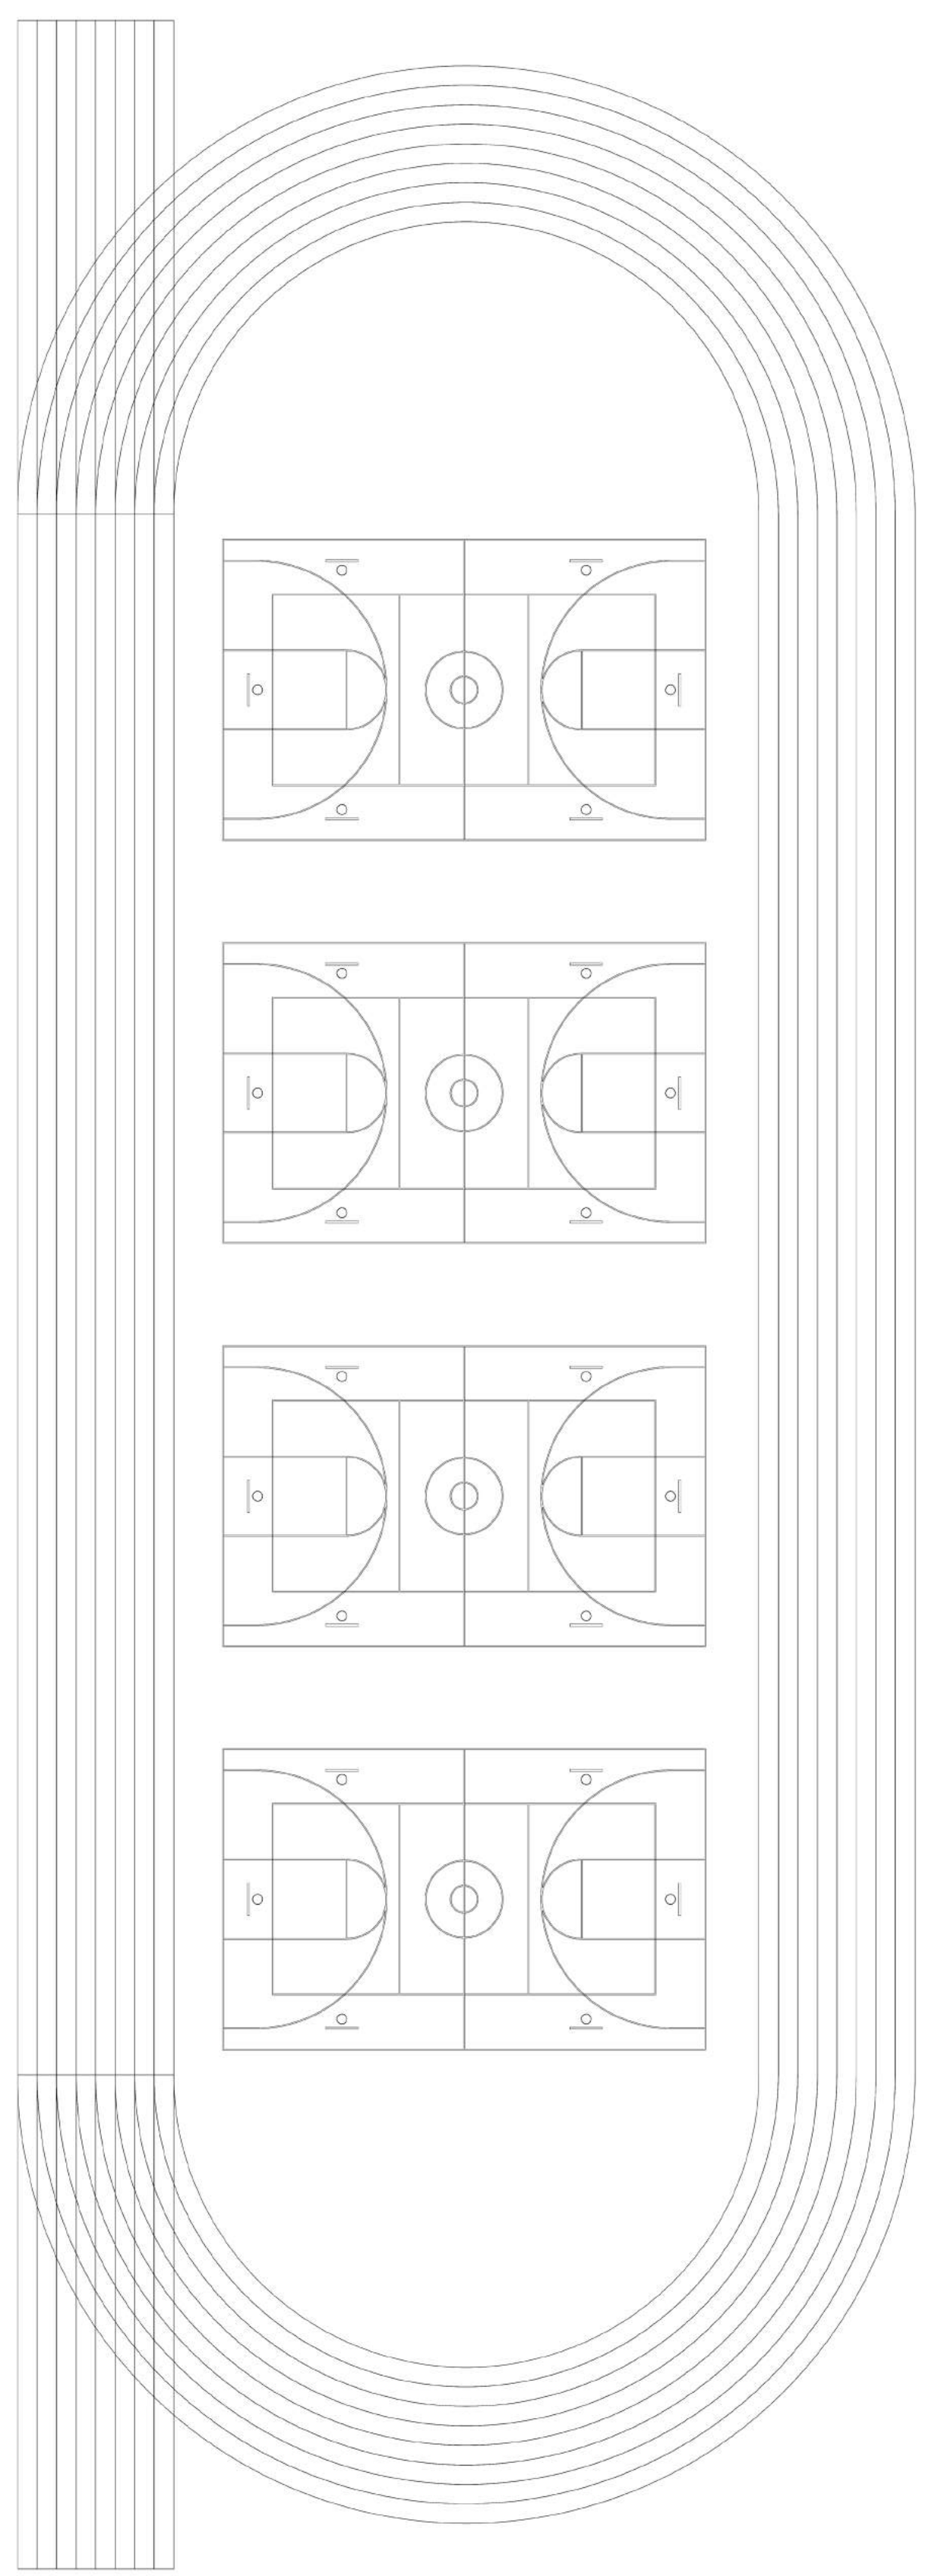


GROUND LEVEL PLAN

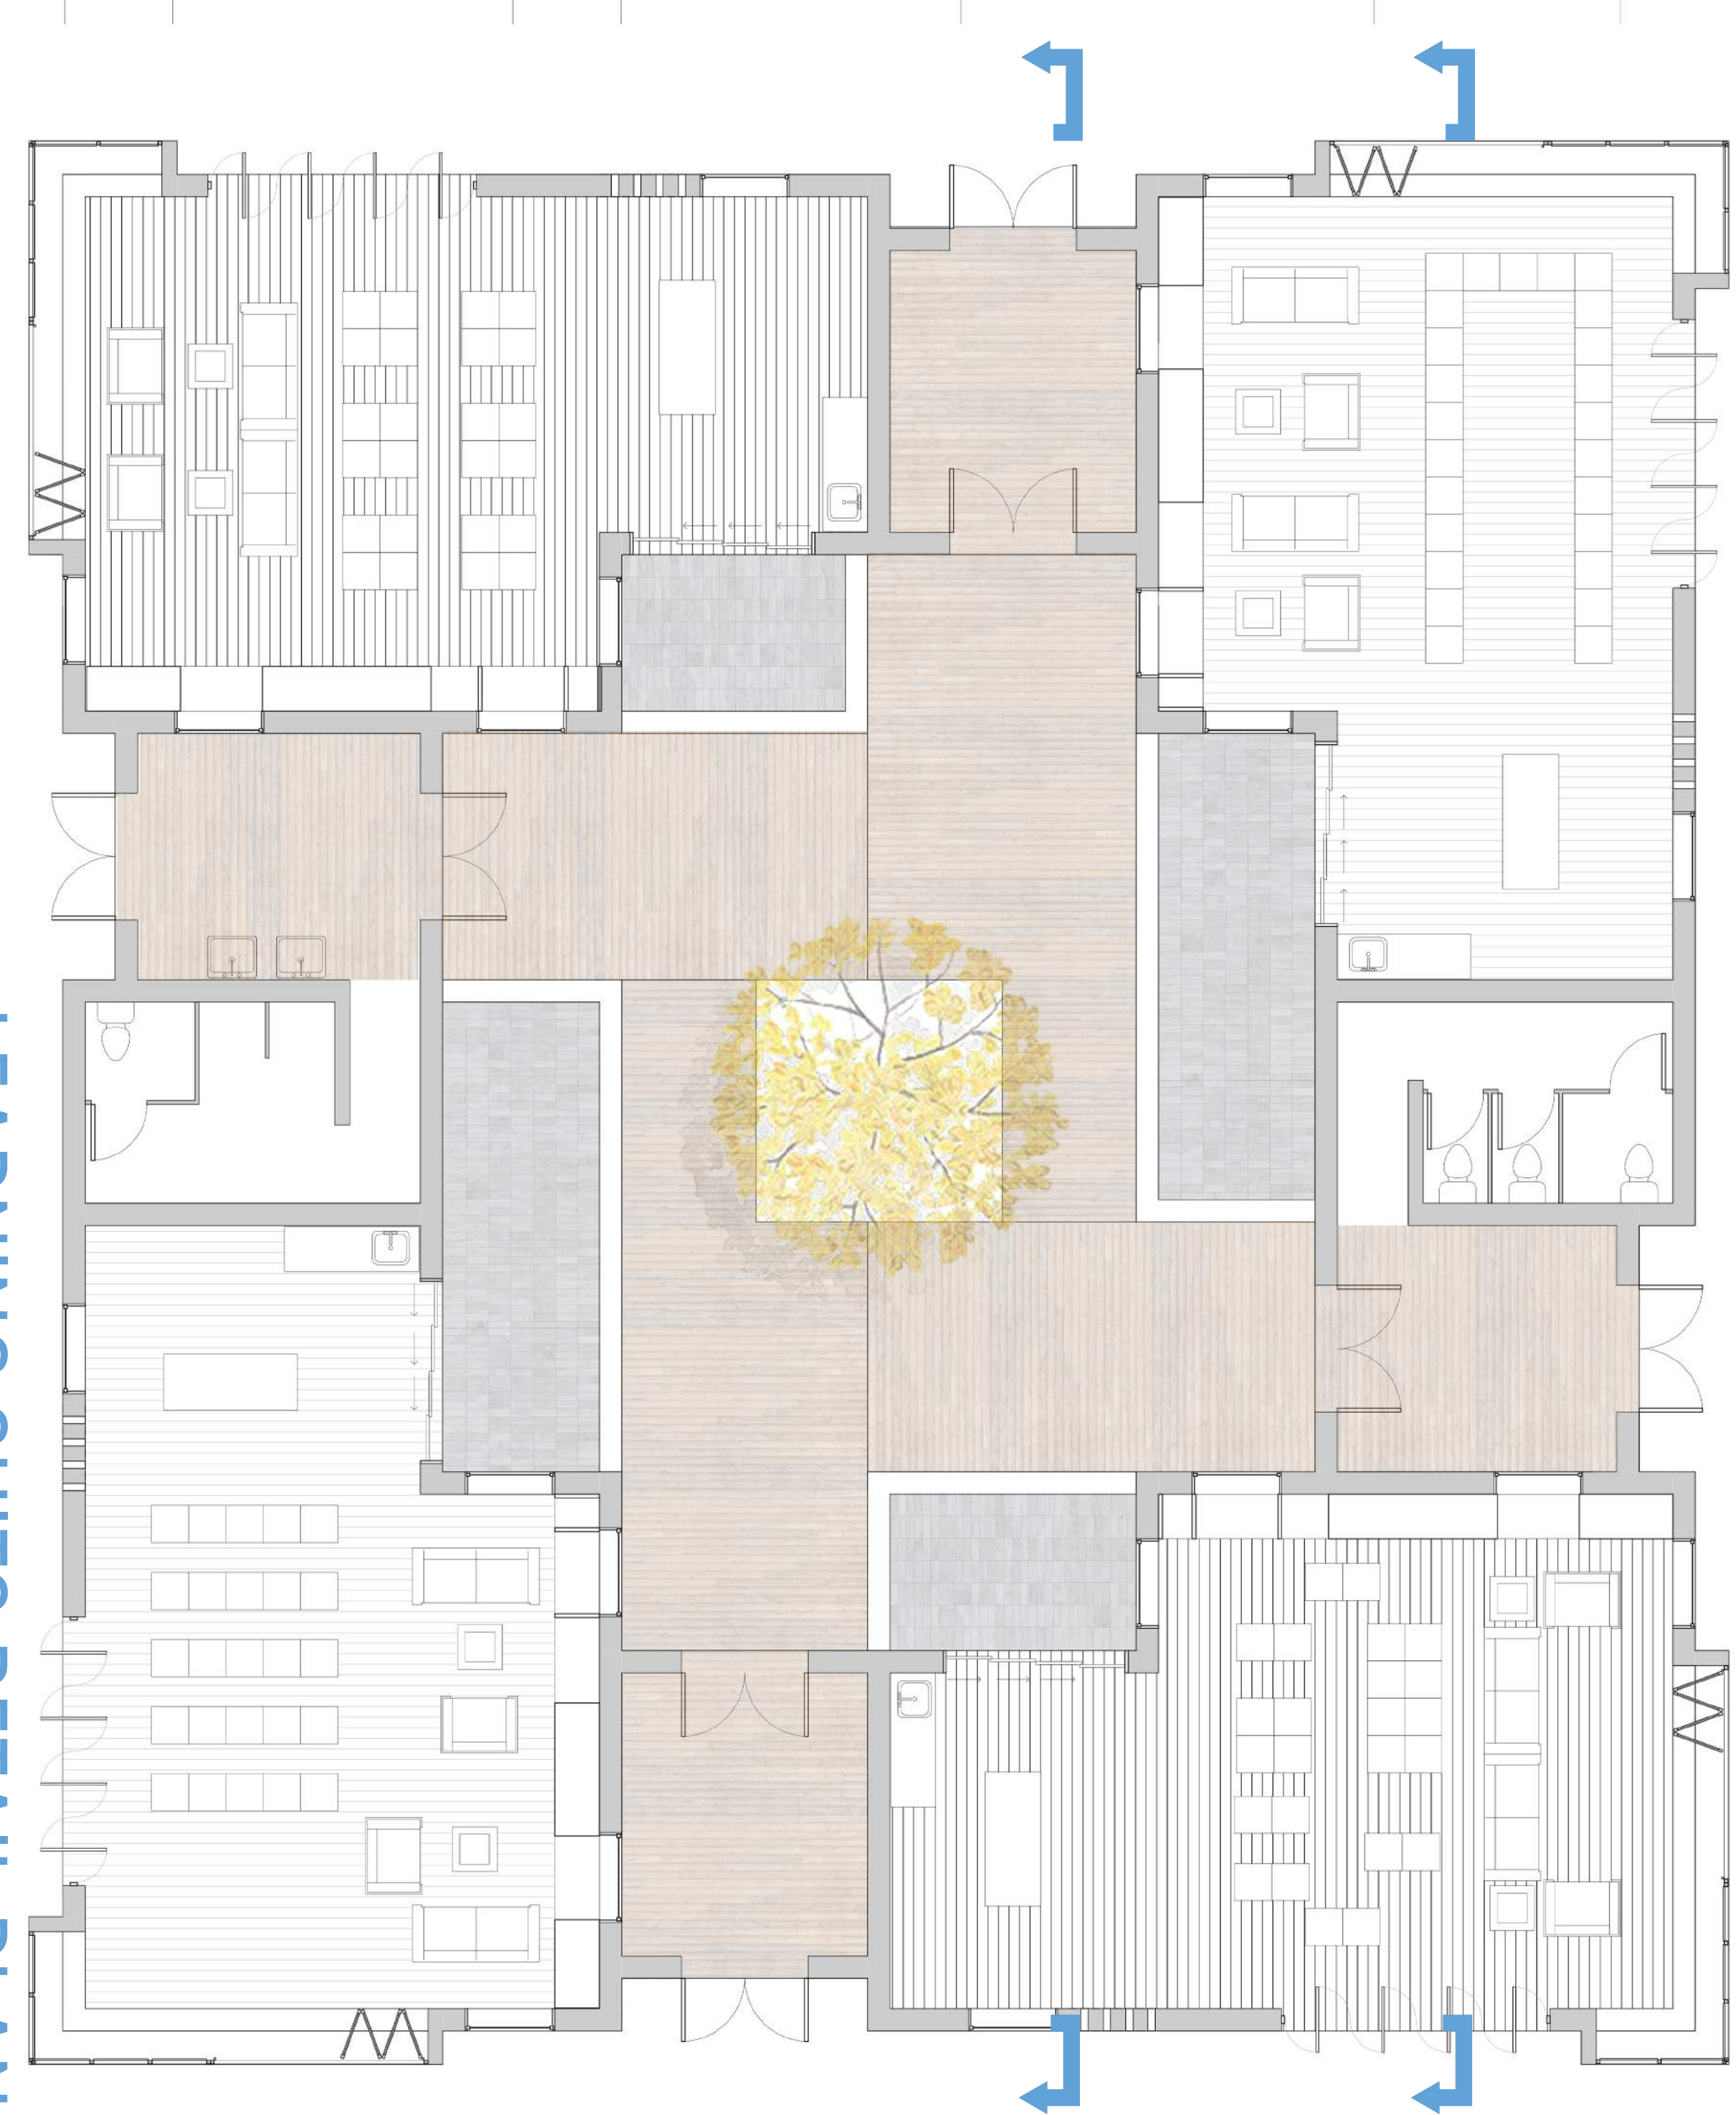


LEARNING SUITS DETAIL PLAN

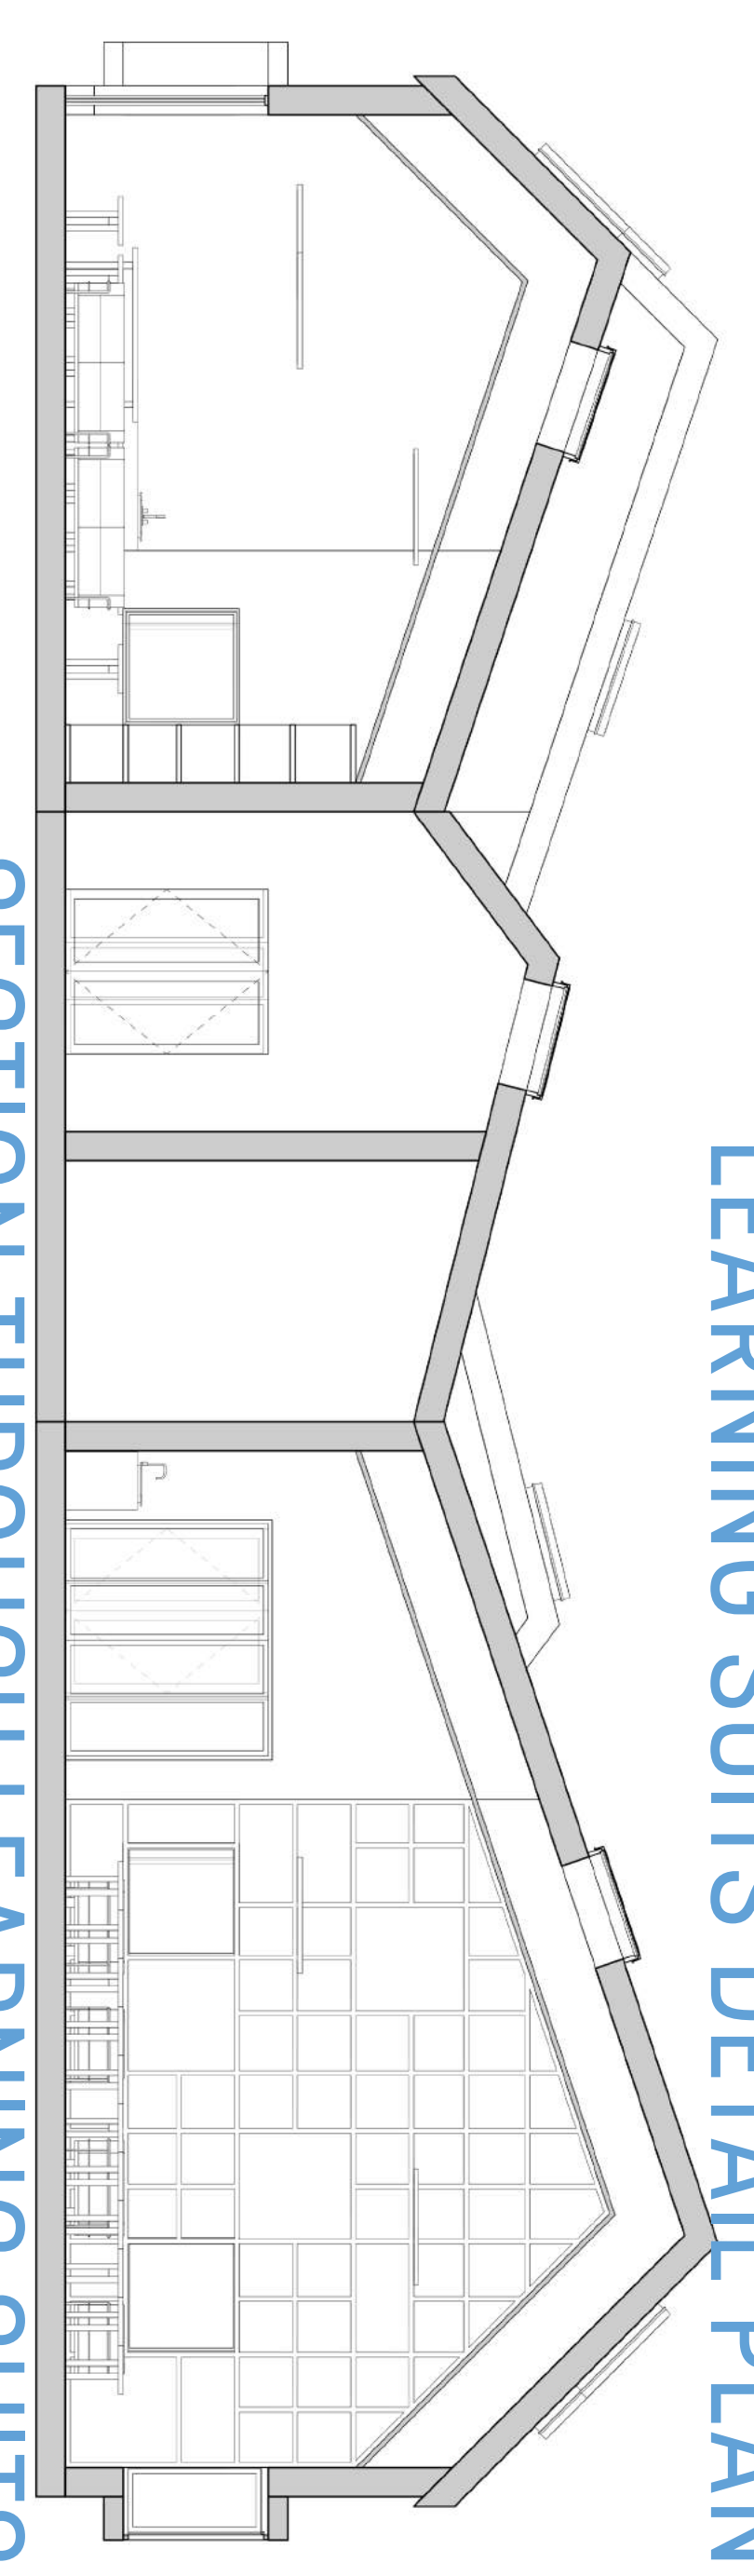

SECTION THROUGH LEARNING SUITS

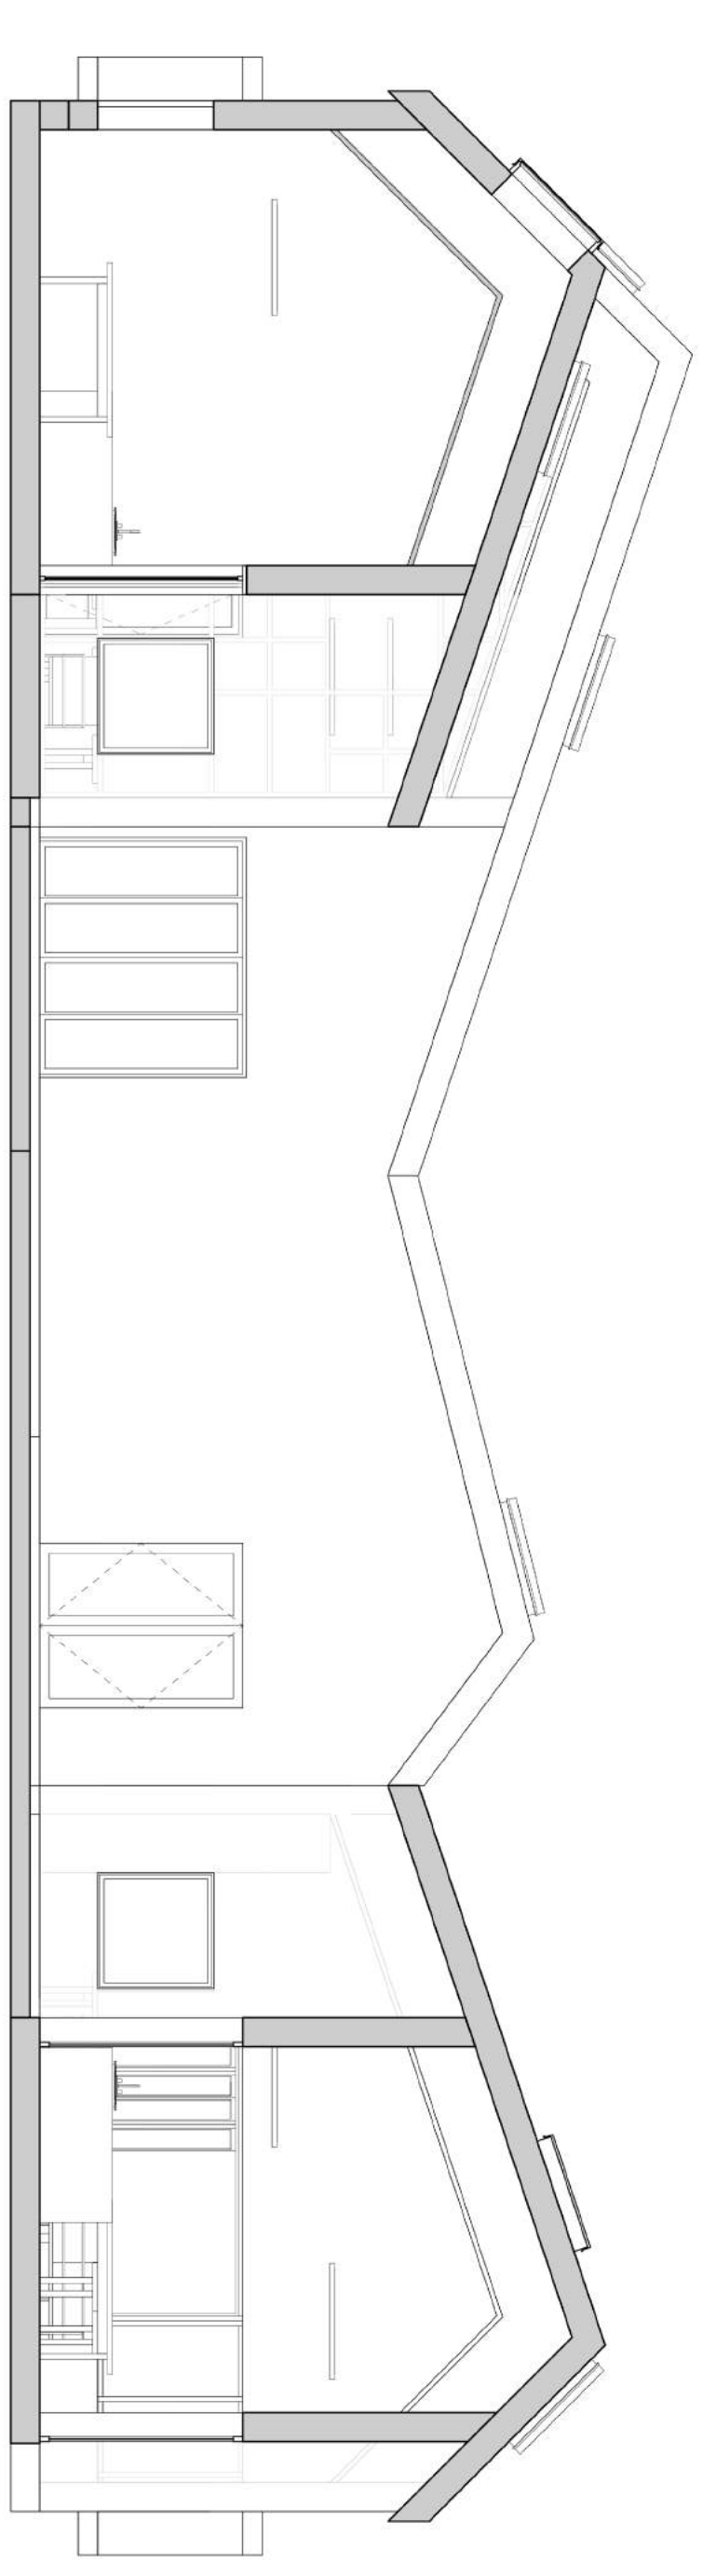

SECTION THROUGH COURTYARD

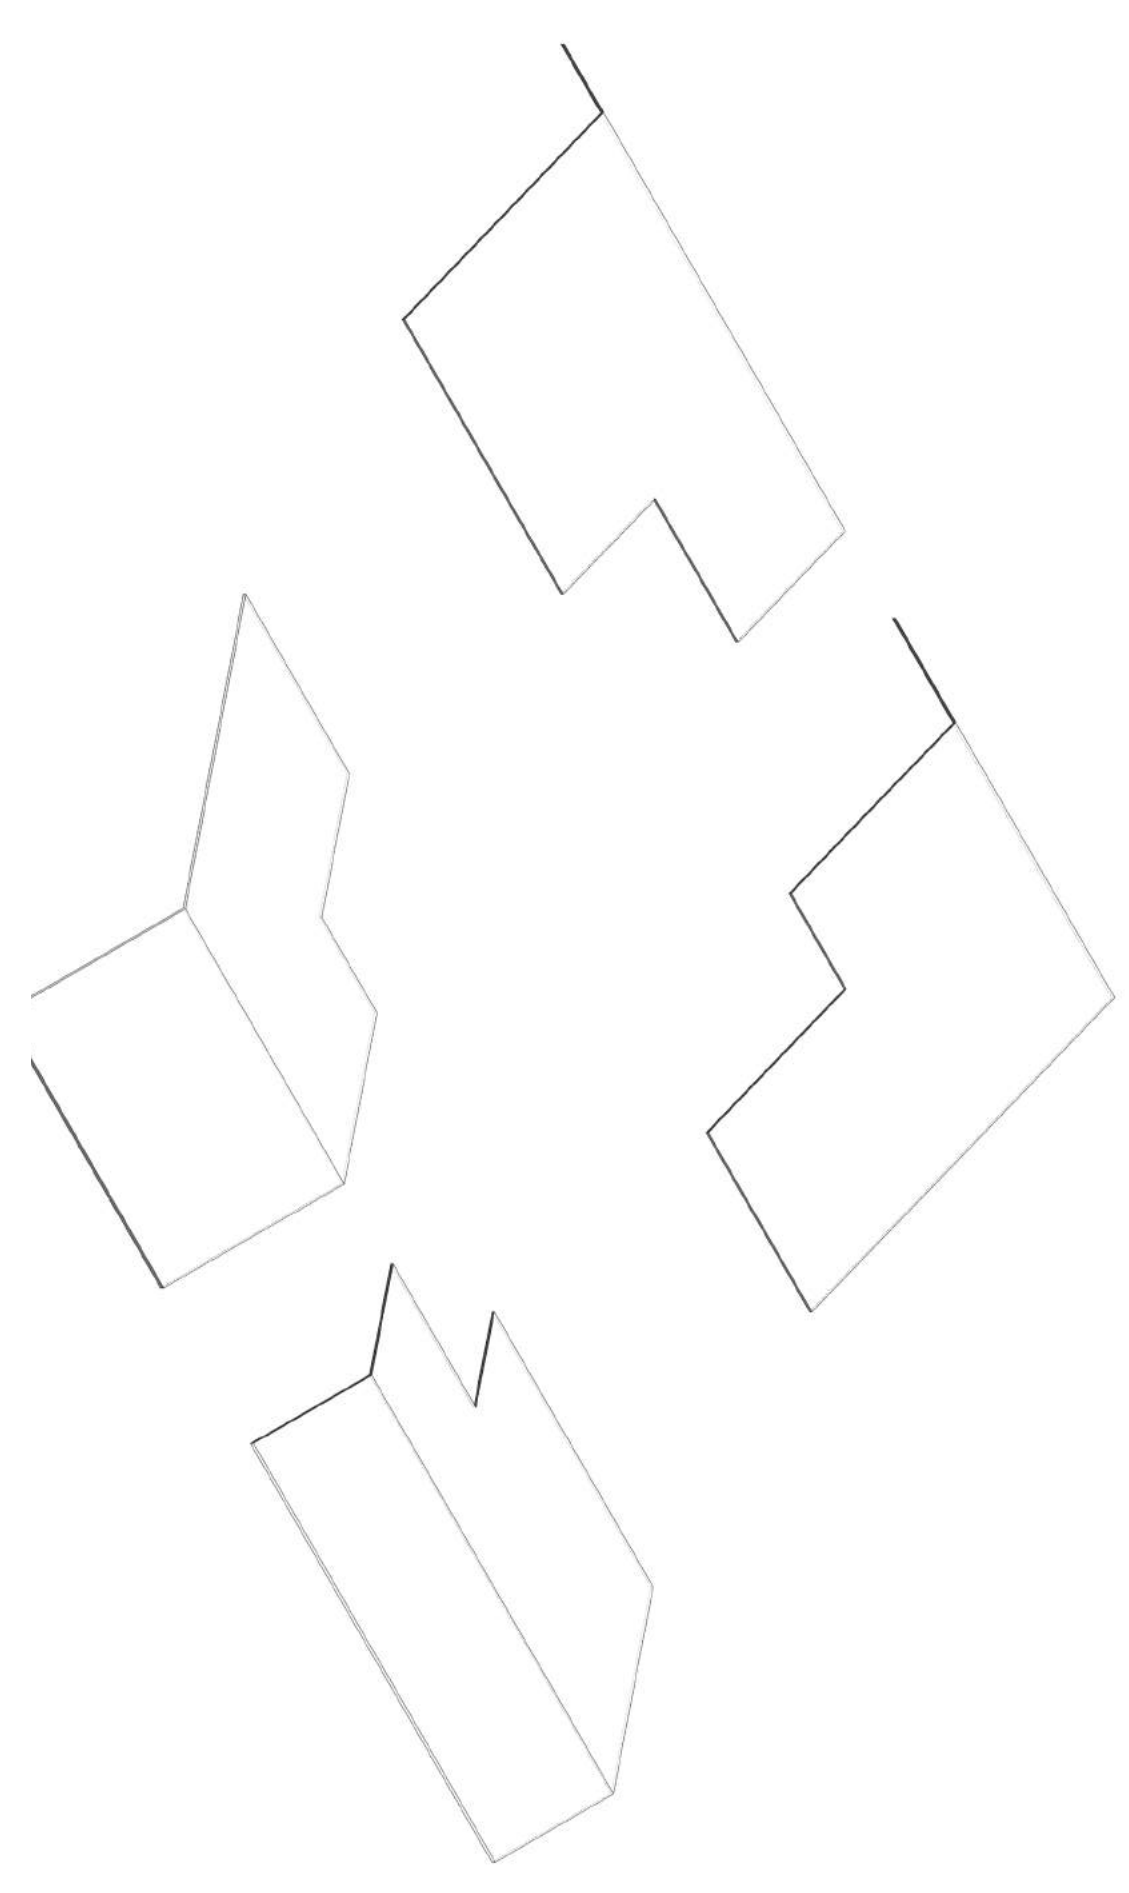

EXPLODED AXON



COURTYARD IN LEARNING SUITS



LEARNING SUIT INTERIOR DETAIL